



WONING 3


INPLANTING

SCHAAL 1/1000

GRONDPLAN GELIJKVLOERS

The floor plan shows a house with the following layout and dimensions:

- Overall Dimensions:**
 - Width: 880 (top) and 810 (bottom)
 - Depth: 1090 (left)
- Rooms and Features:**
 - leefruimte (Living Area):** Contains a sofa (740) and a dining table (360).
 - keuken (Kitchen):** Includes a sink (330), stove (65), and refrigerator (265).
 - be (Bedroom):** Located at the top right.
 - garage:** A large storage area on the right side.
 - bathroom:** Located at the bottom, containing a toilet (170) and a shower (40).
 - Stairs:** A central staircase with steps numbered 1 to 14.
- Dimensions for Rooms:**
 - Living Area: 310 (width), 400 (depth)
 - Kitchen: 280 (width), 265 (depth)
 - Bedroom: 280 (width), 290 (depth)
 - Garage: 560 (width), 280 (depth)
 - Bathroom: 170 (width), 40 (depth)
- Scale Bar:** 0 to 200 CM.

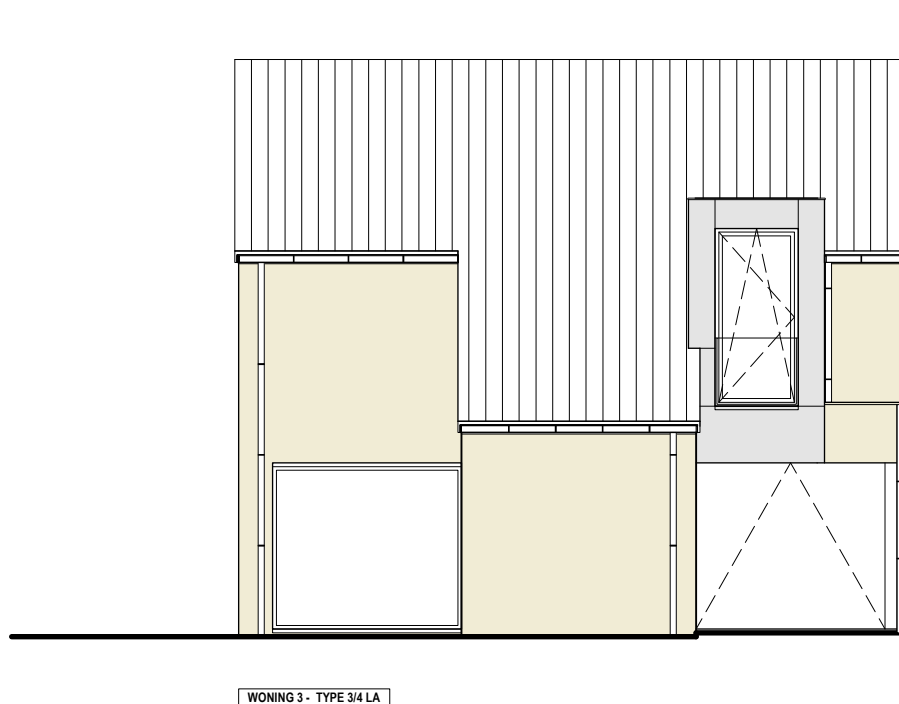

VOORGEVEL




ACHTERGEVEL

WONING 3

GEVELS

SCHAAL 1/100

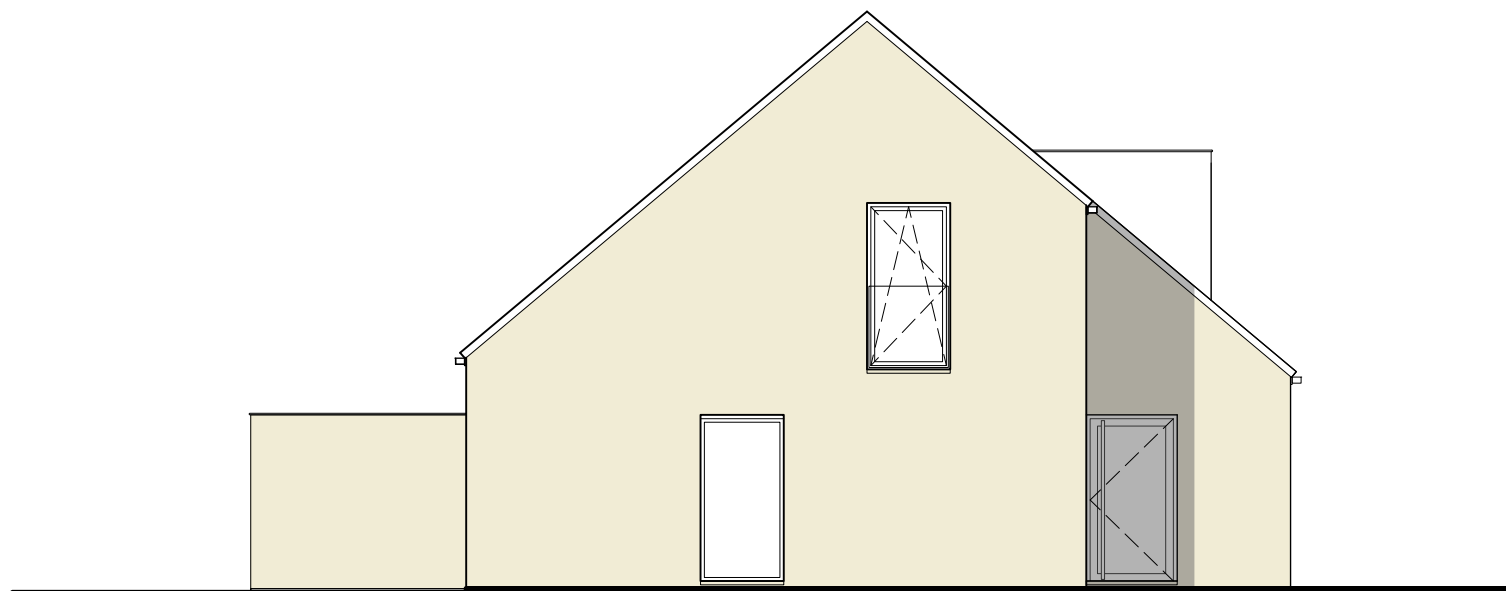

WONING 1/3/6/10/12



ZIJGEVEL LINKS

WONING 3

GEVELS

SCHAAL 1/100