


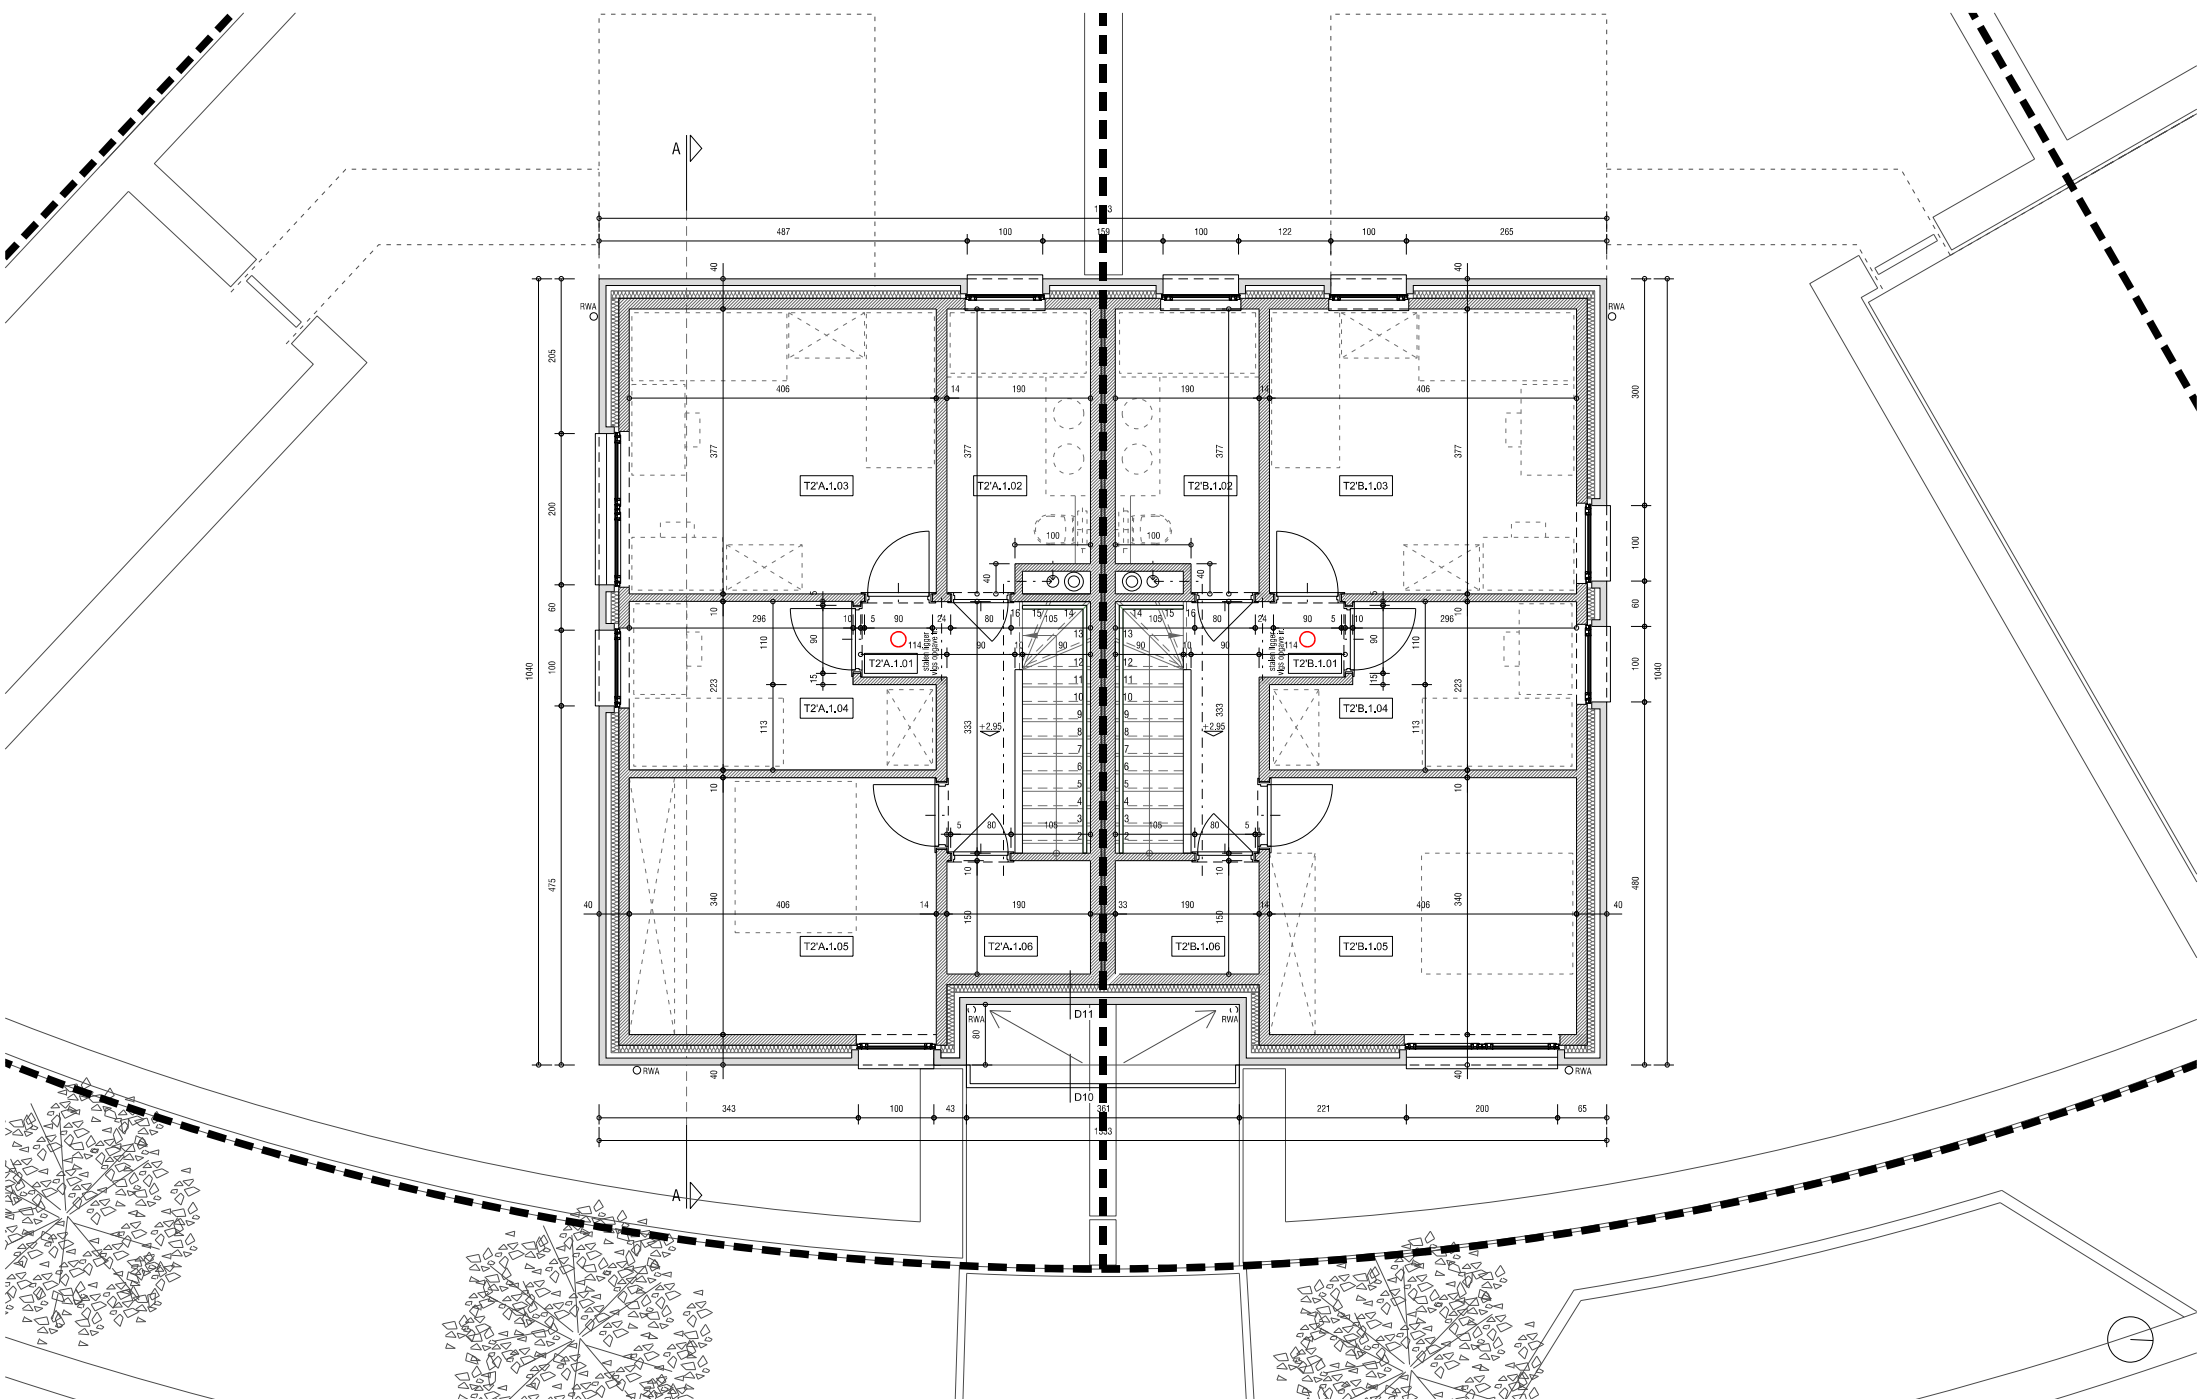

0 2 5m	architect	bouwheer	151	MOLENVELD	
	DILIËN architecten	VOORUITZIEN cvba			
	Weg naar Zwartberg 25 B-3530 HOUTHALEN T +32 11 800 940 F +32 11 800 949	D_AR O. L. VROUWESTRAAT 39 B-3580 BERINGEN T +32 11 423 925 F+ 32 (0) 11 428 925	08.05.2015	TYPE 2' I NIV 01	