


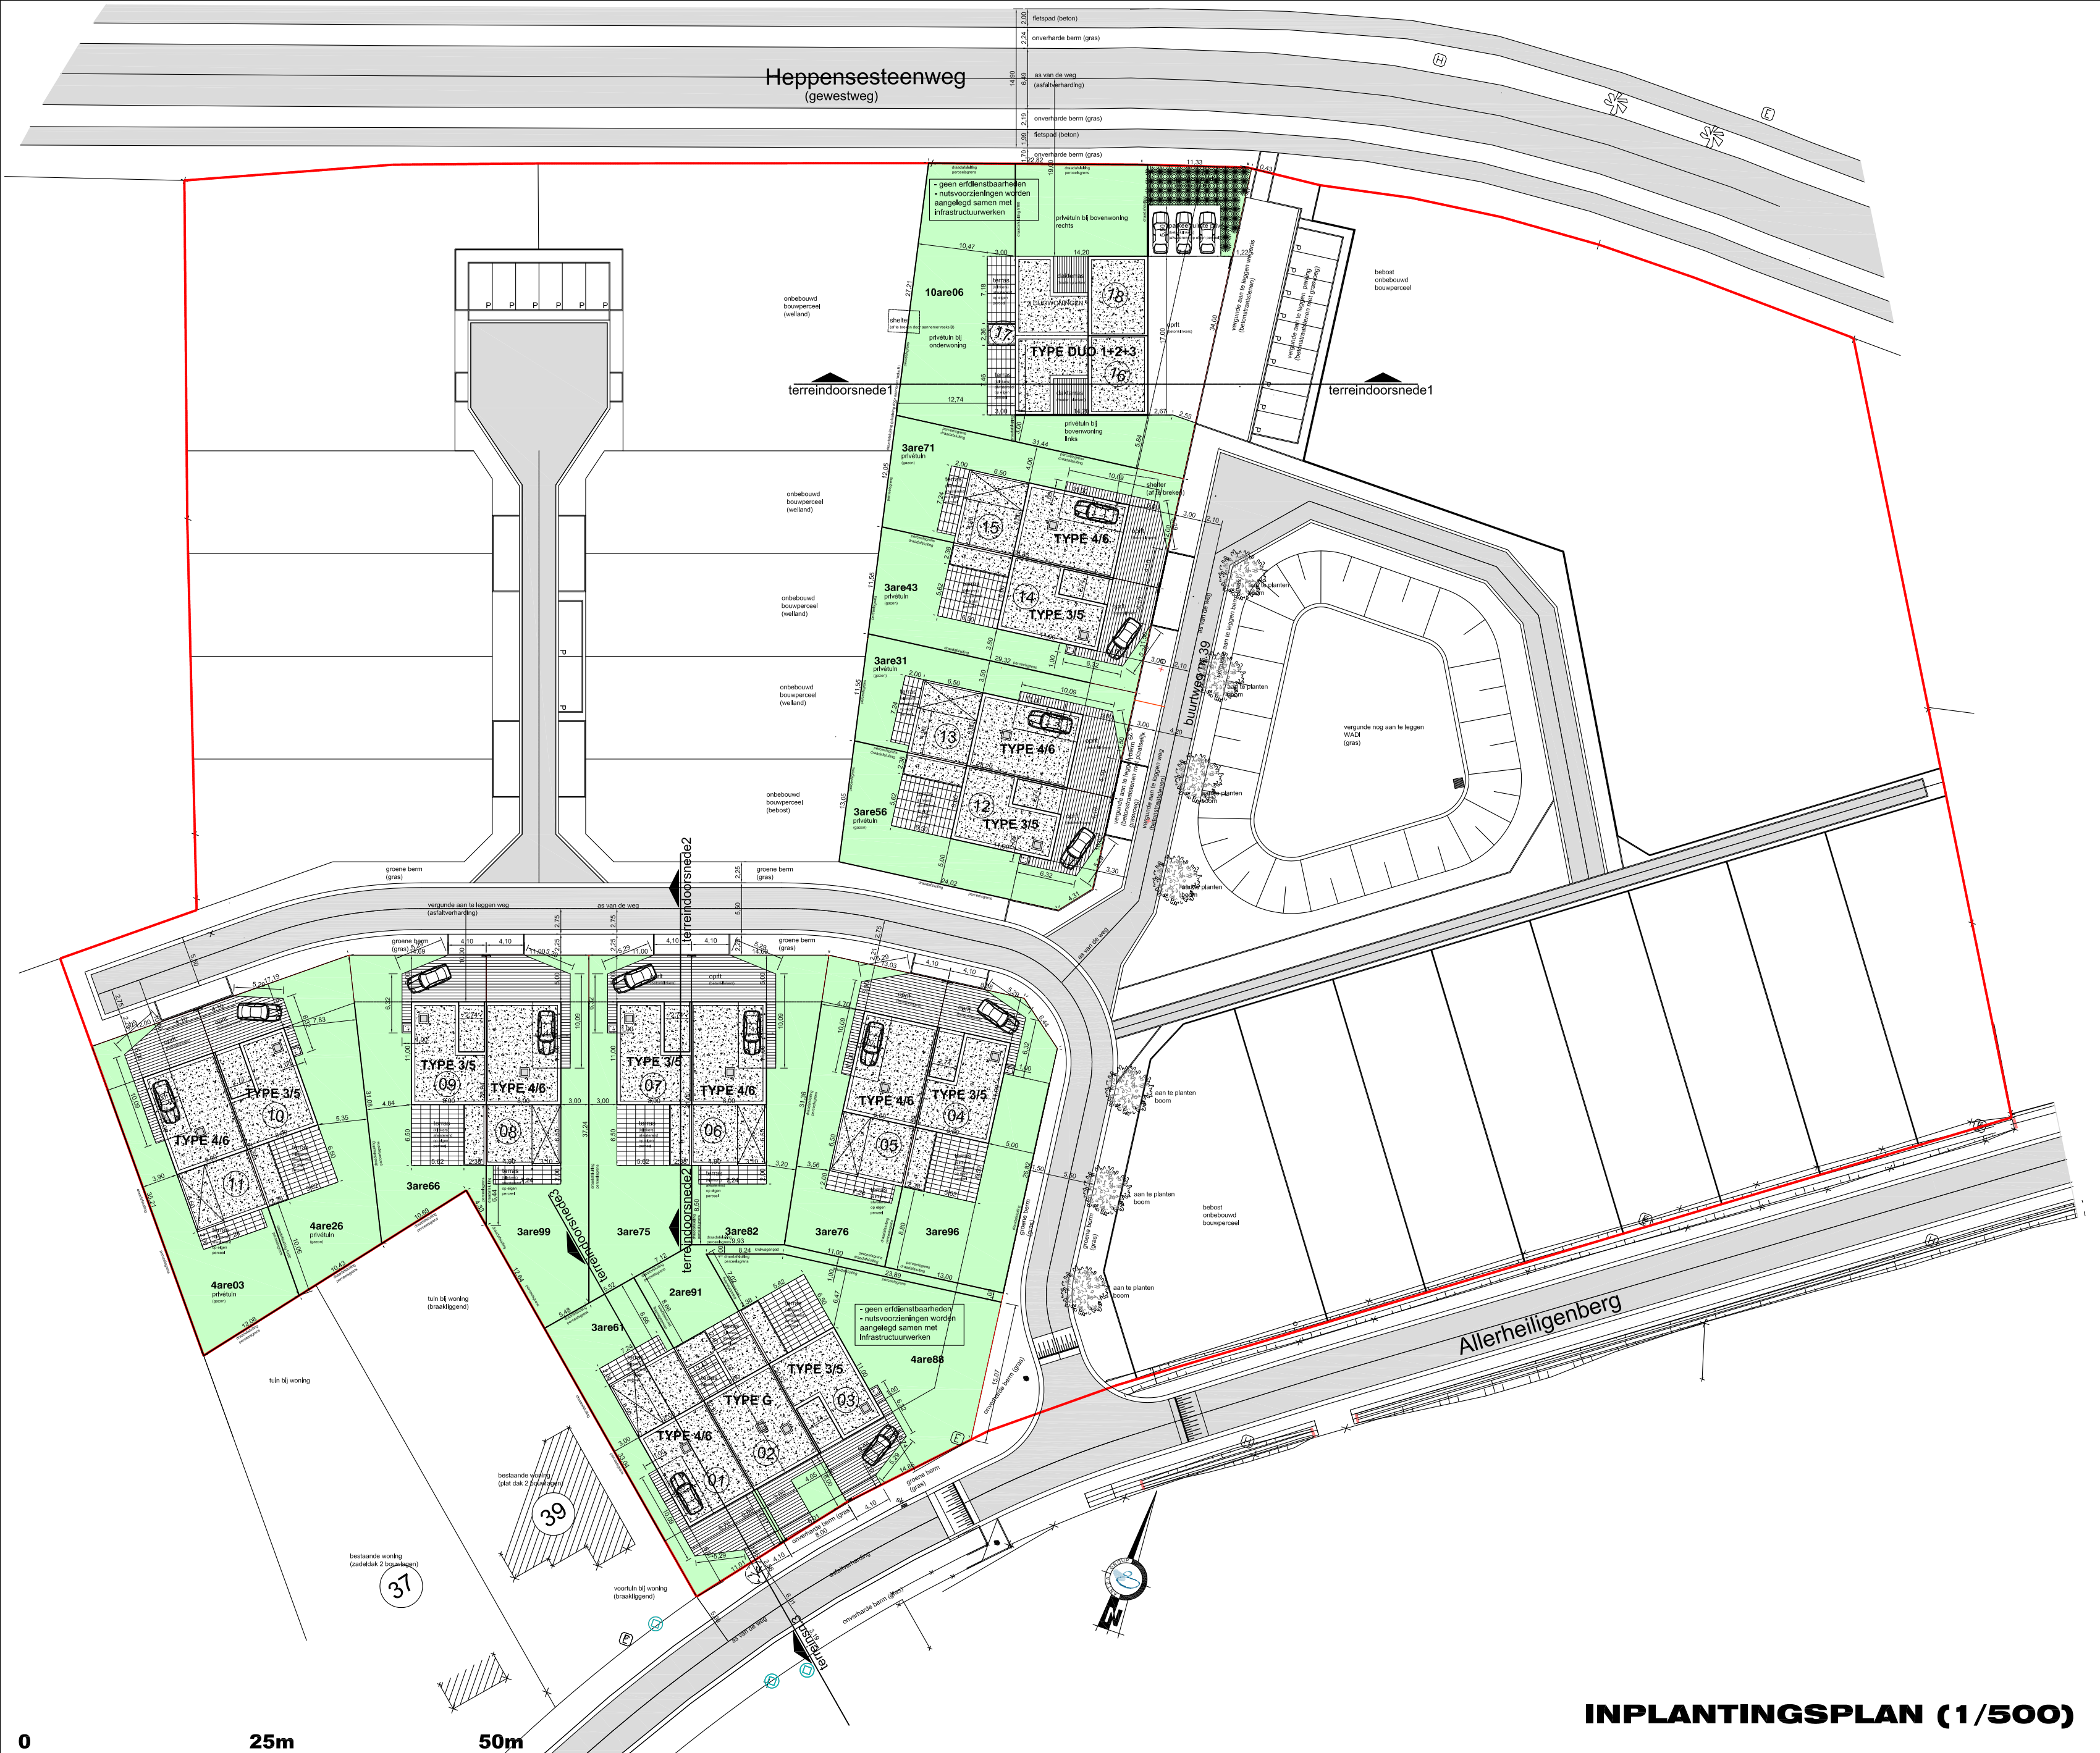

INPLANTINGSPLAN (1/500)