
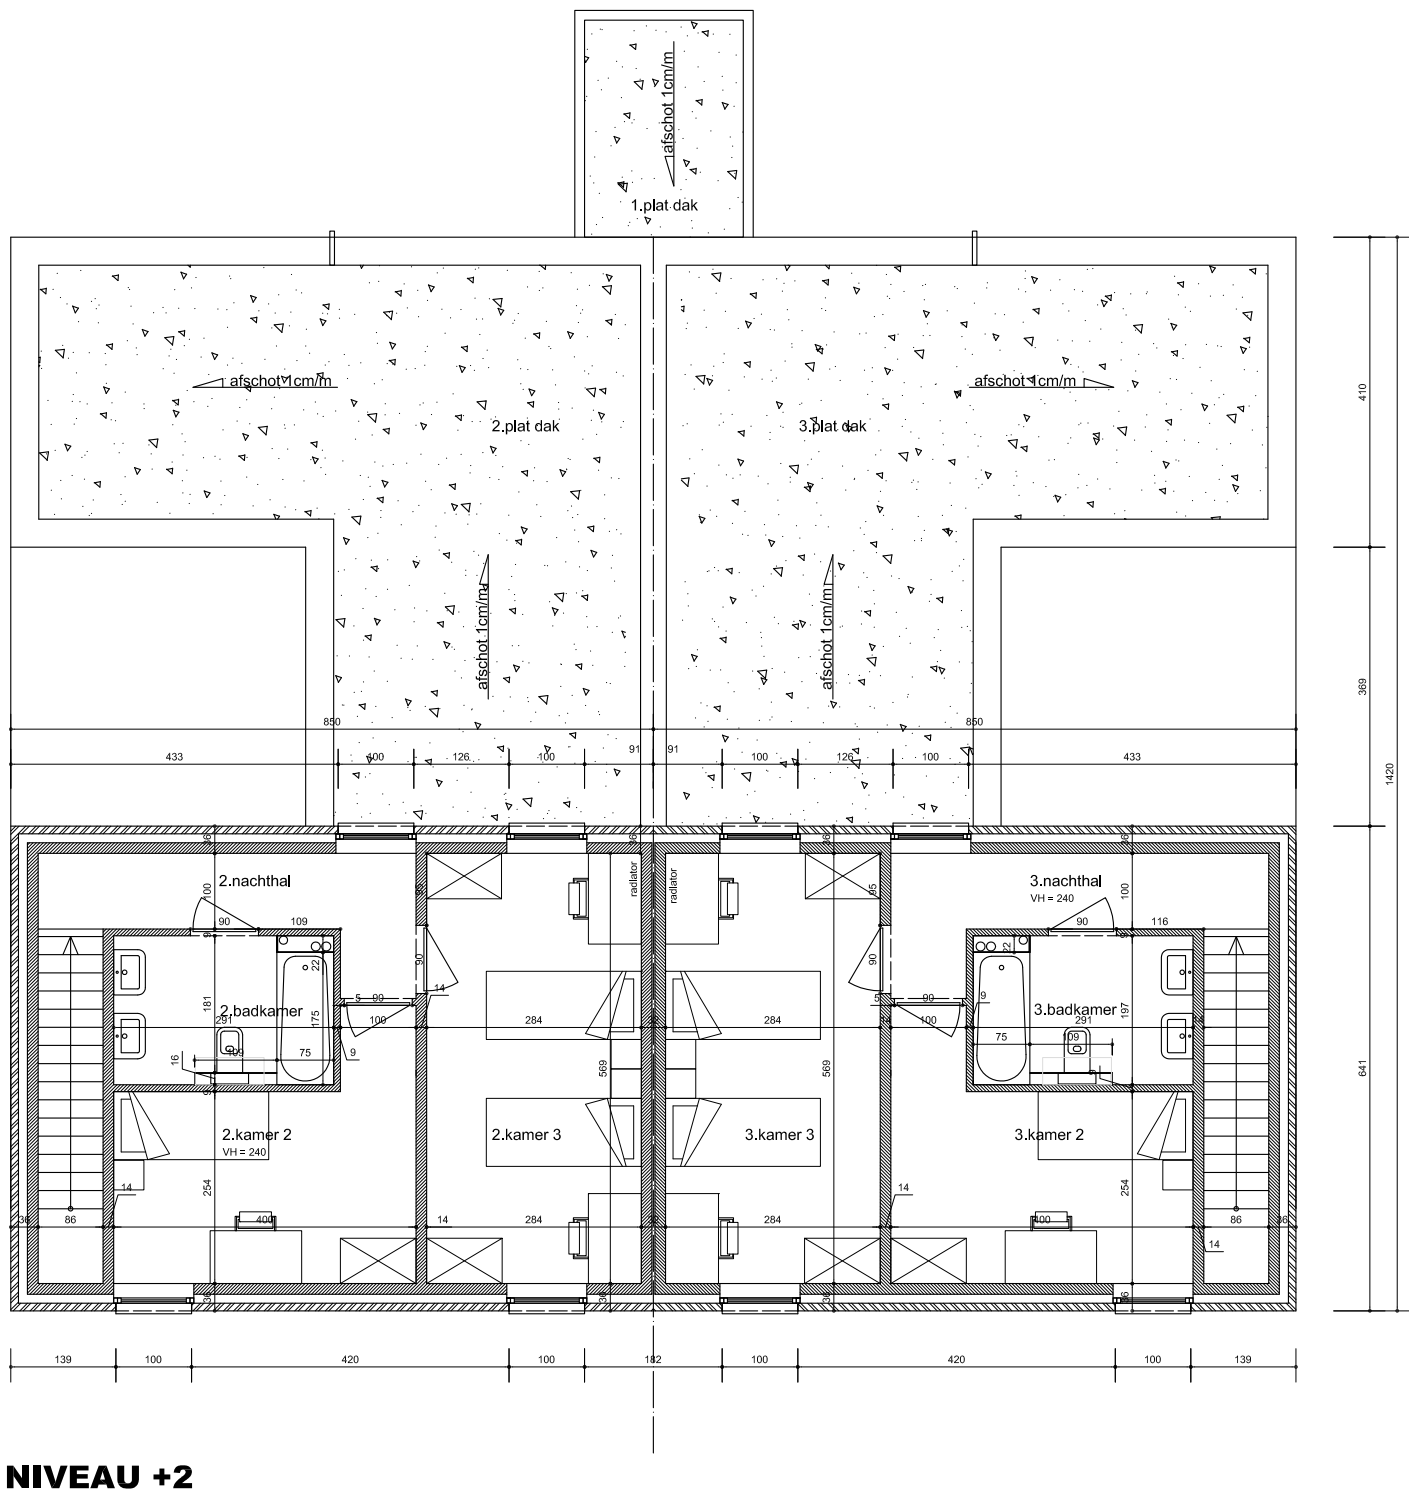


TYPE DUO - 2+3

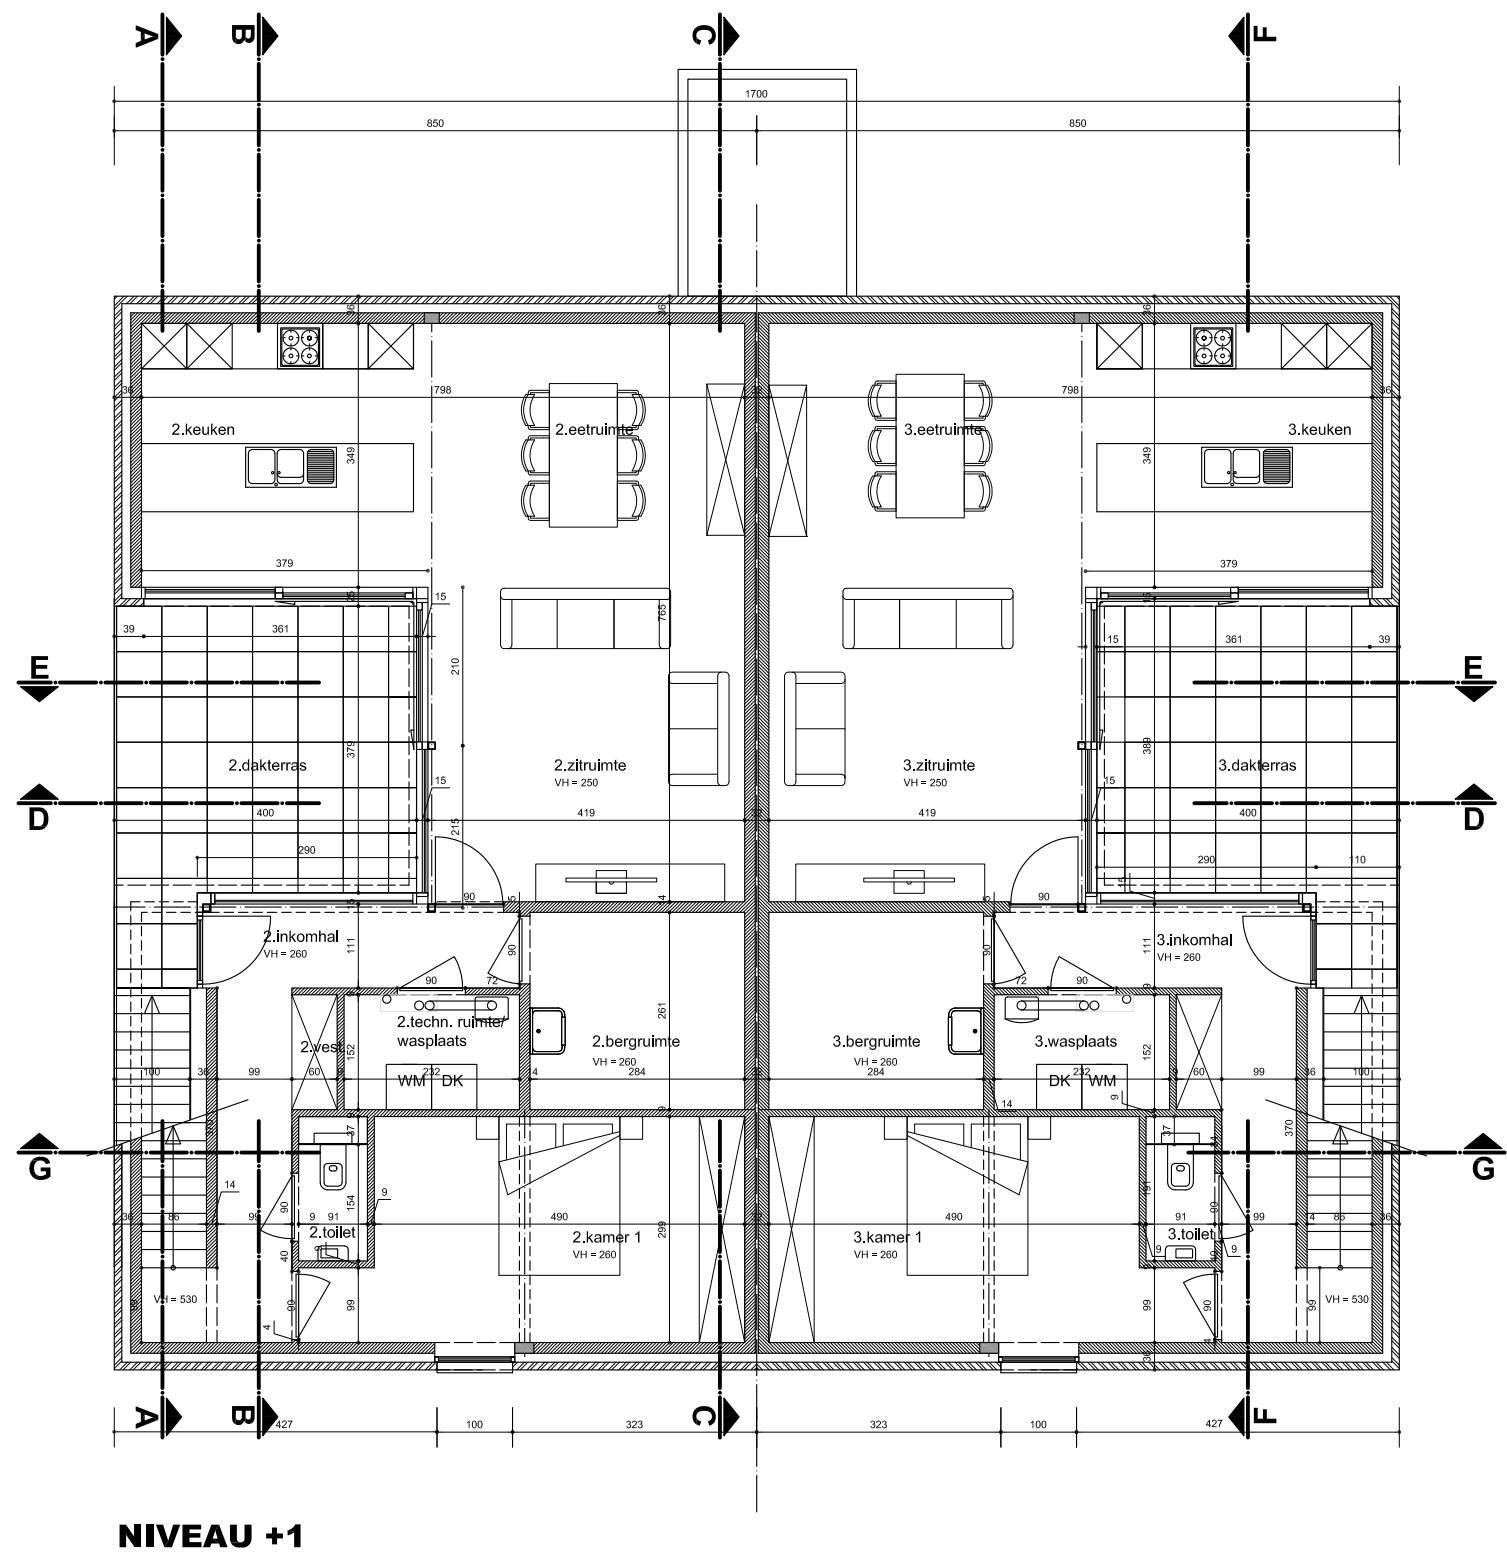

- LEGENDE**
- metsewerk
 - parement
 - beton
 - cellenbeton
 - isolatie
 - bovenliggende dragende muren

0 5m 10m