
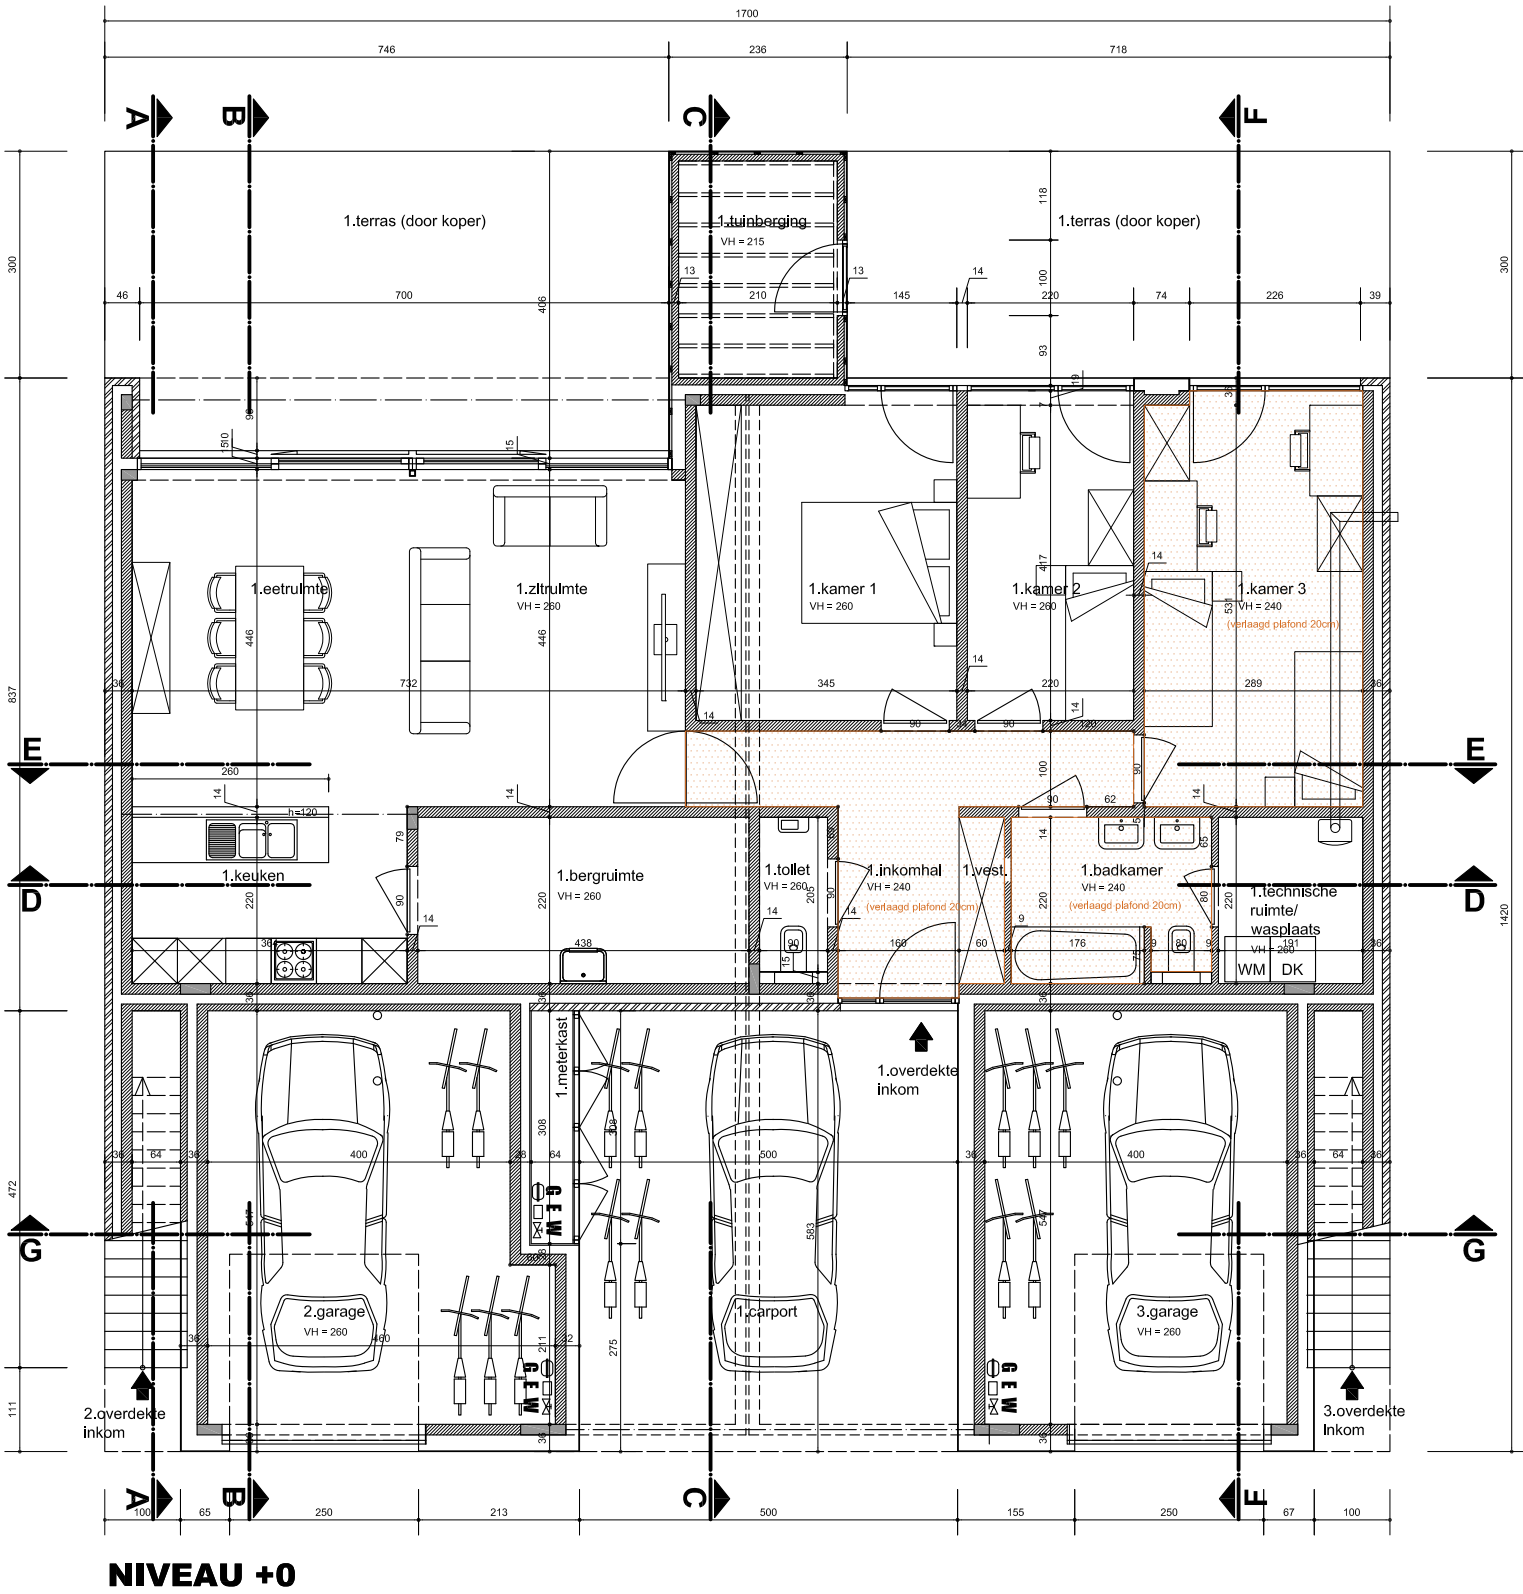


TYPE DUO - 1

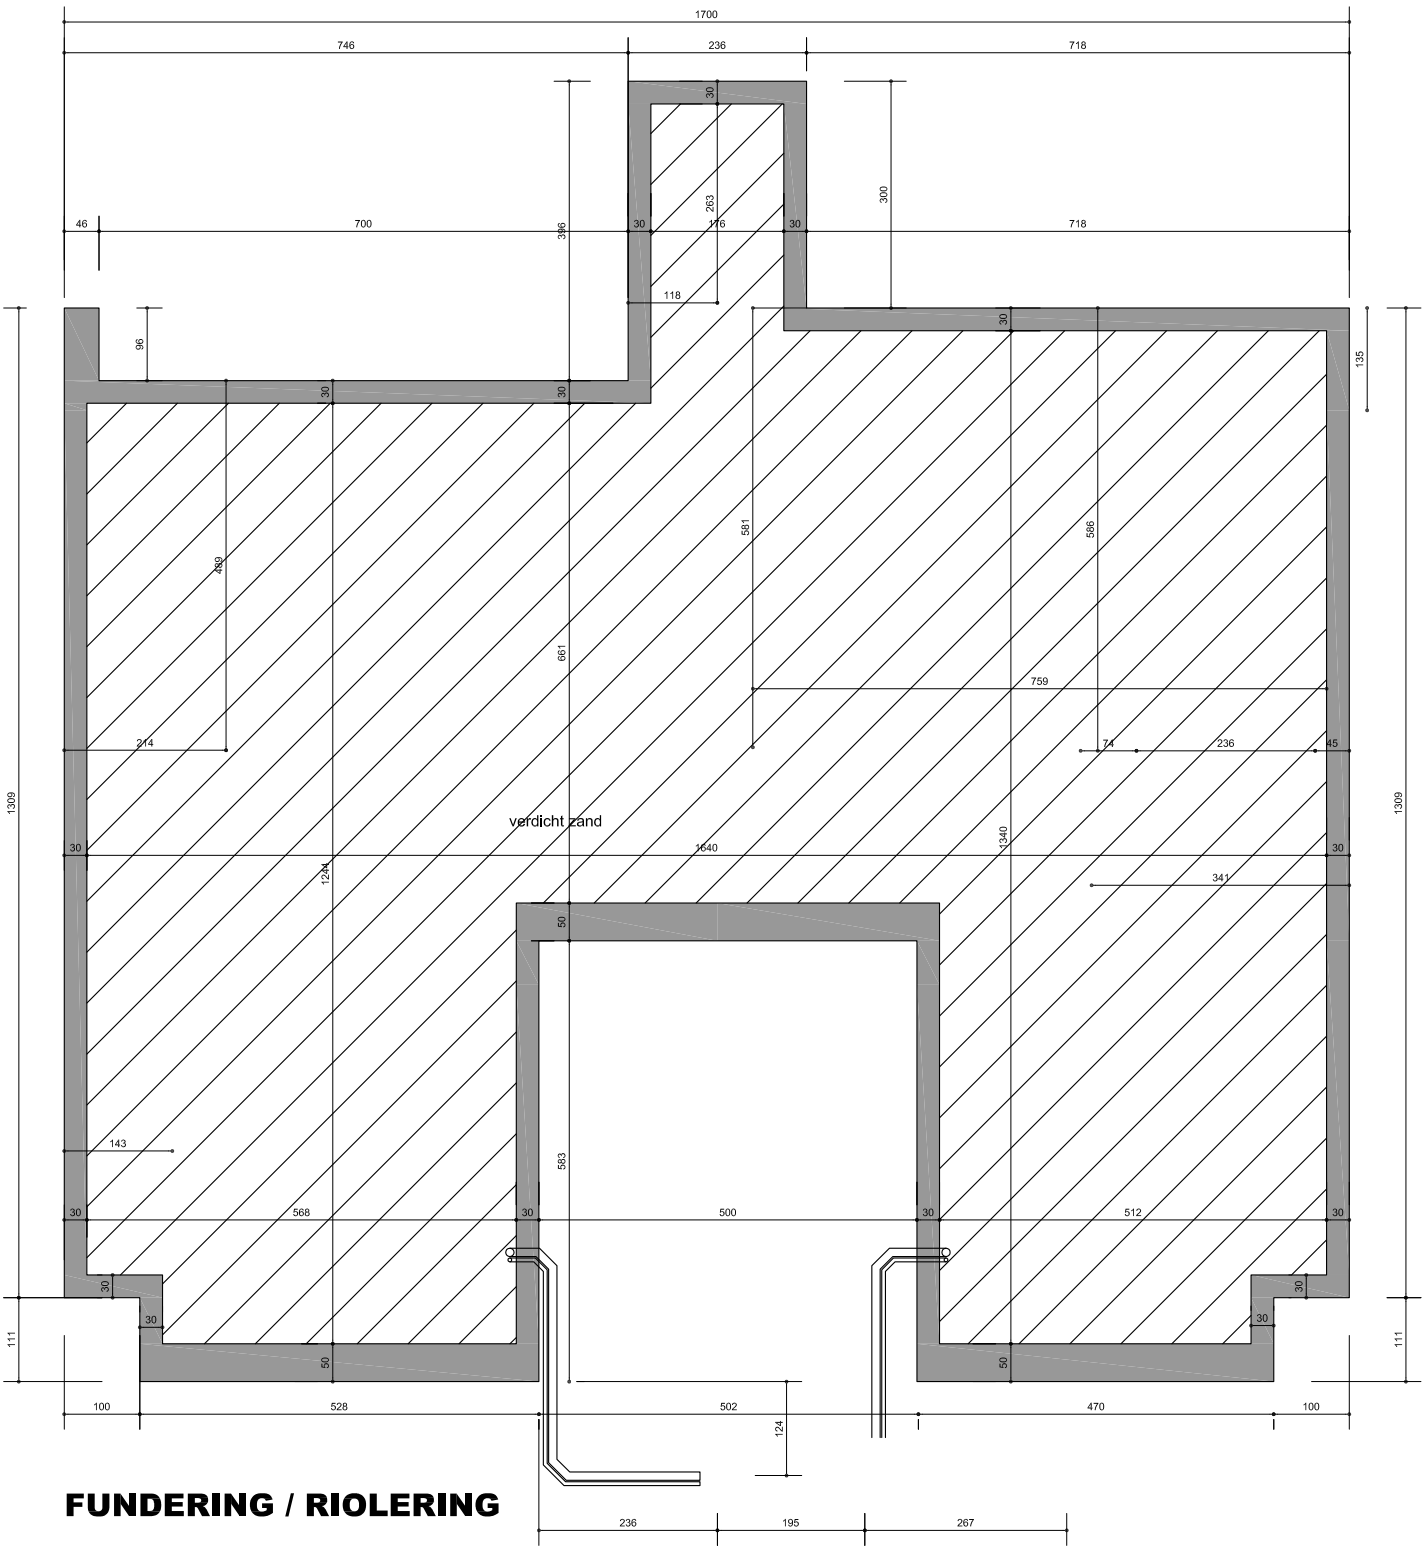

LEGENDE

	metselwerk
	parement
	beton
	cellenbeton
	isolatie
	bovenliggende dragende muren