



type a

type a'

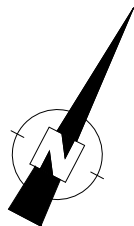

STEMBERG - TYPE a - a' - GRONDPLAN schaal 1:100

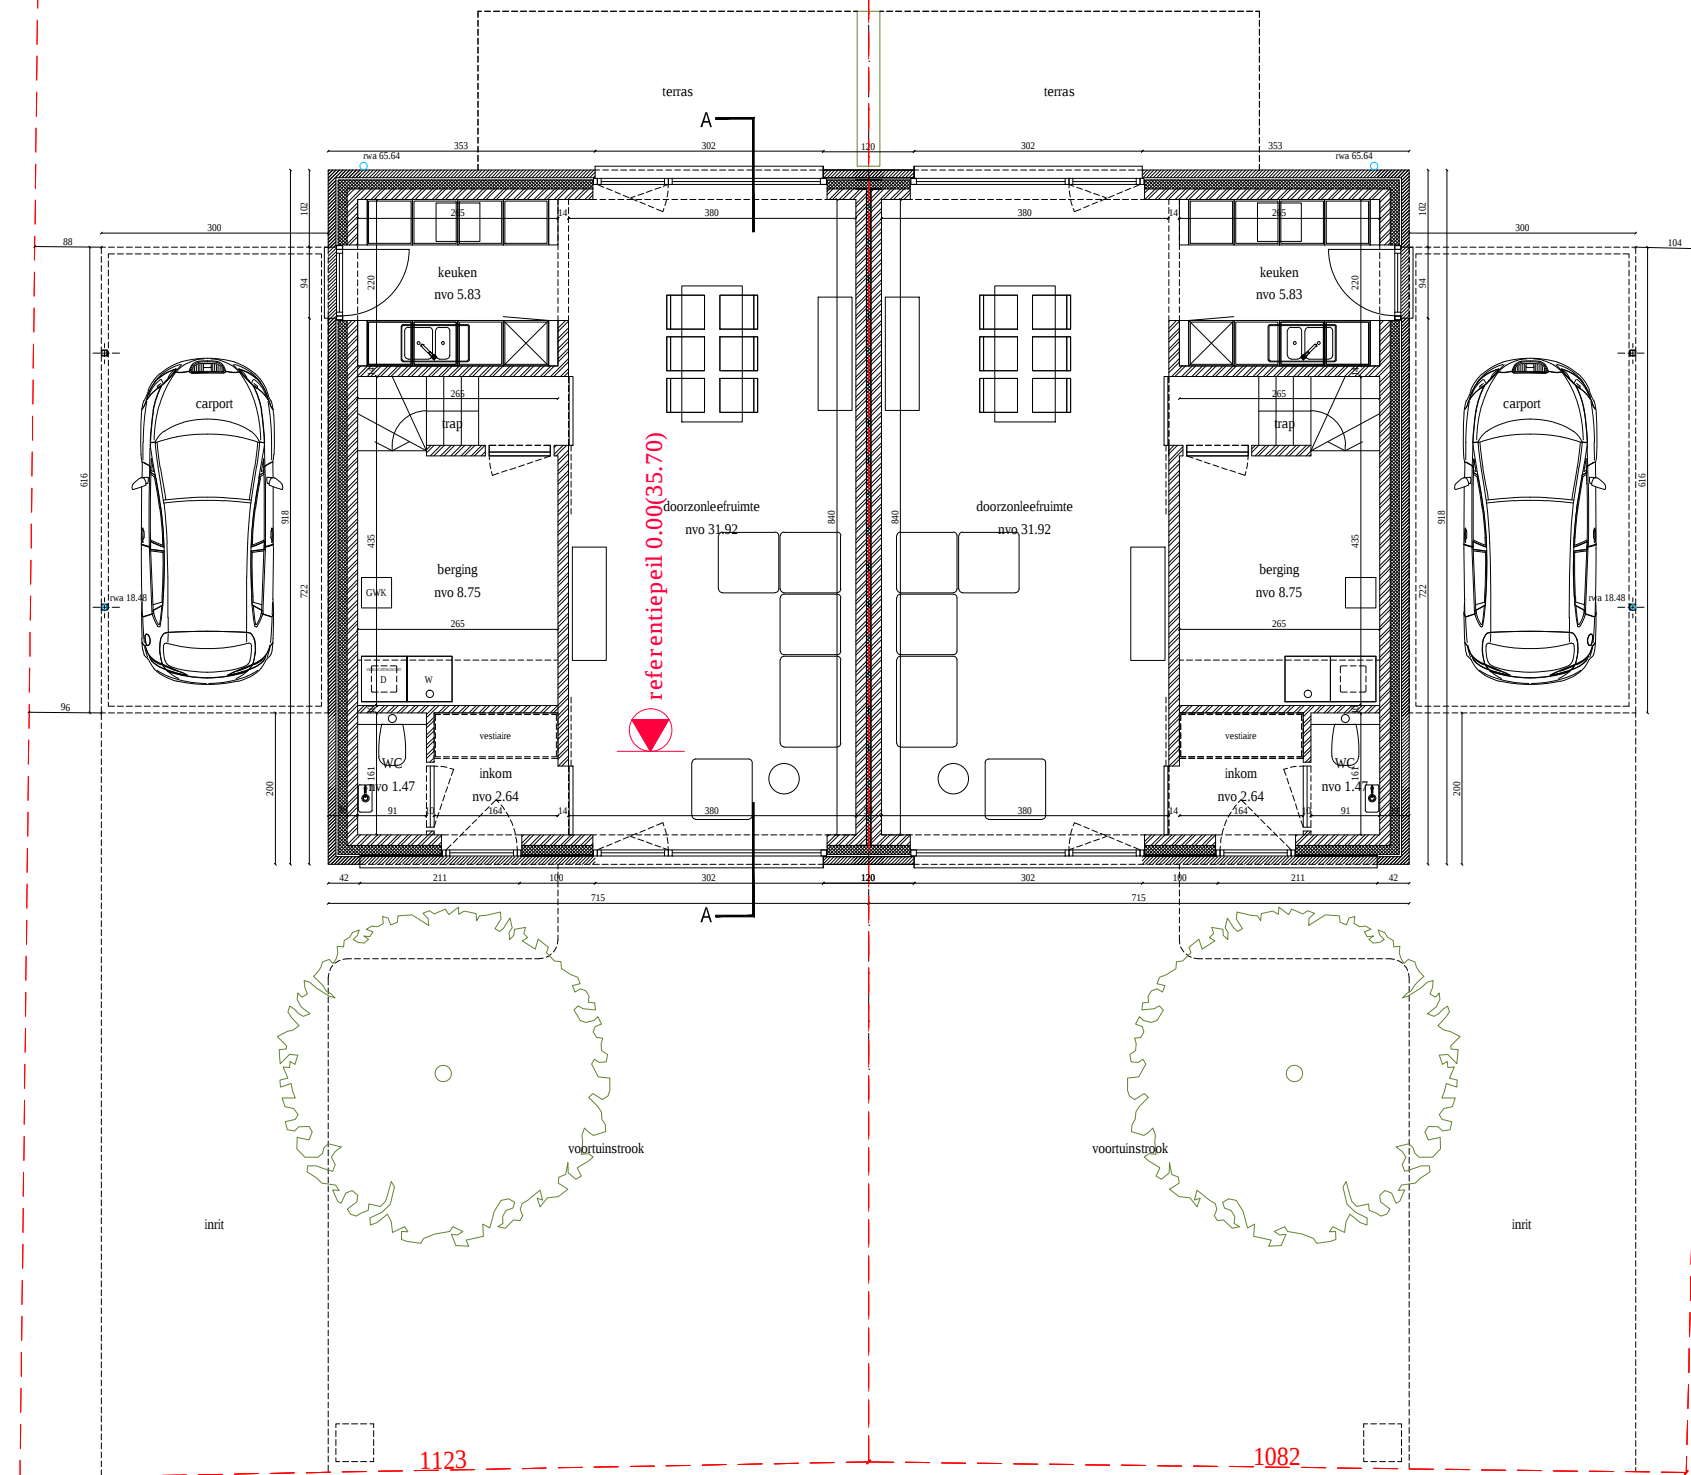

01.12.2020

20.21

architectenbureau

FCS