




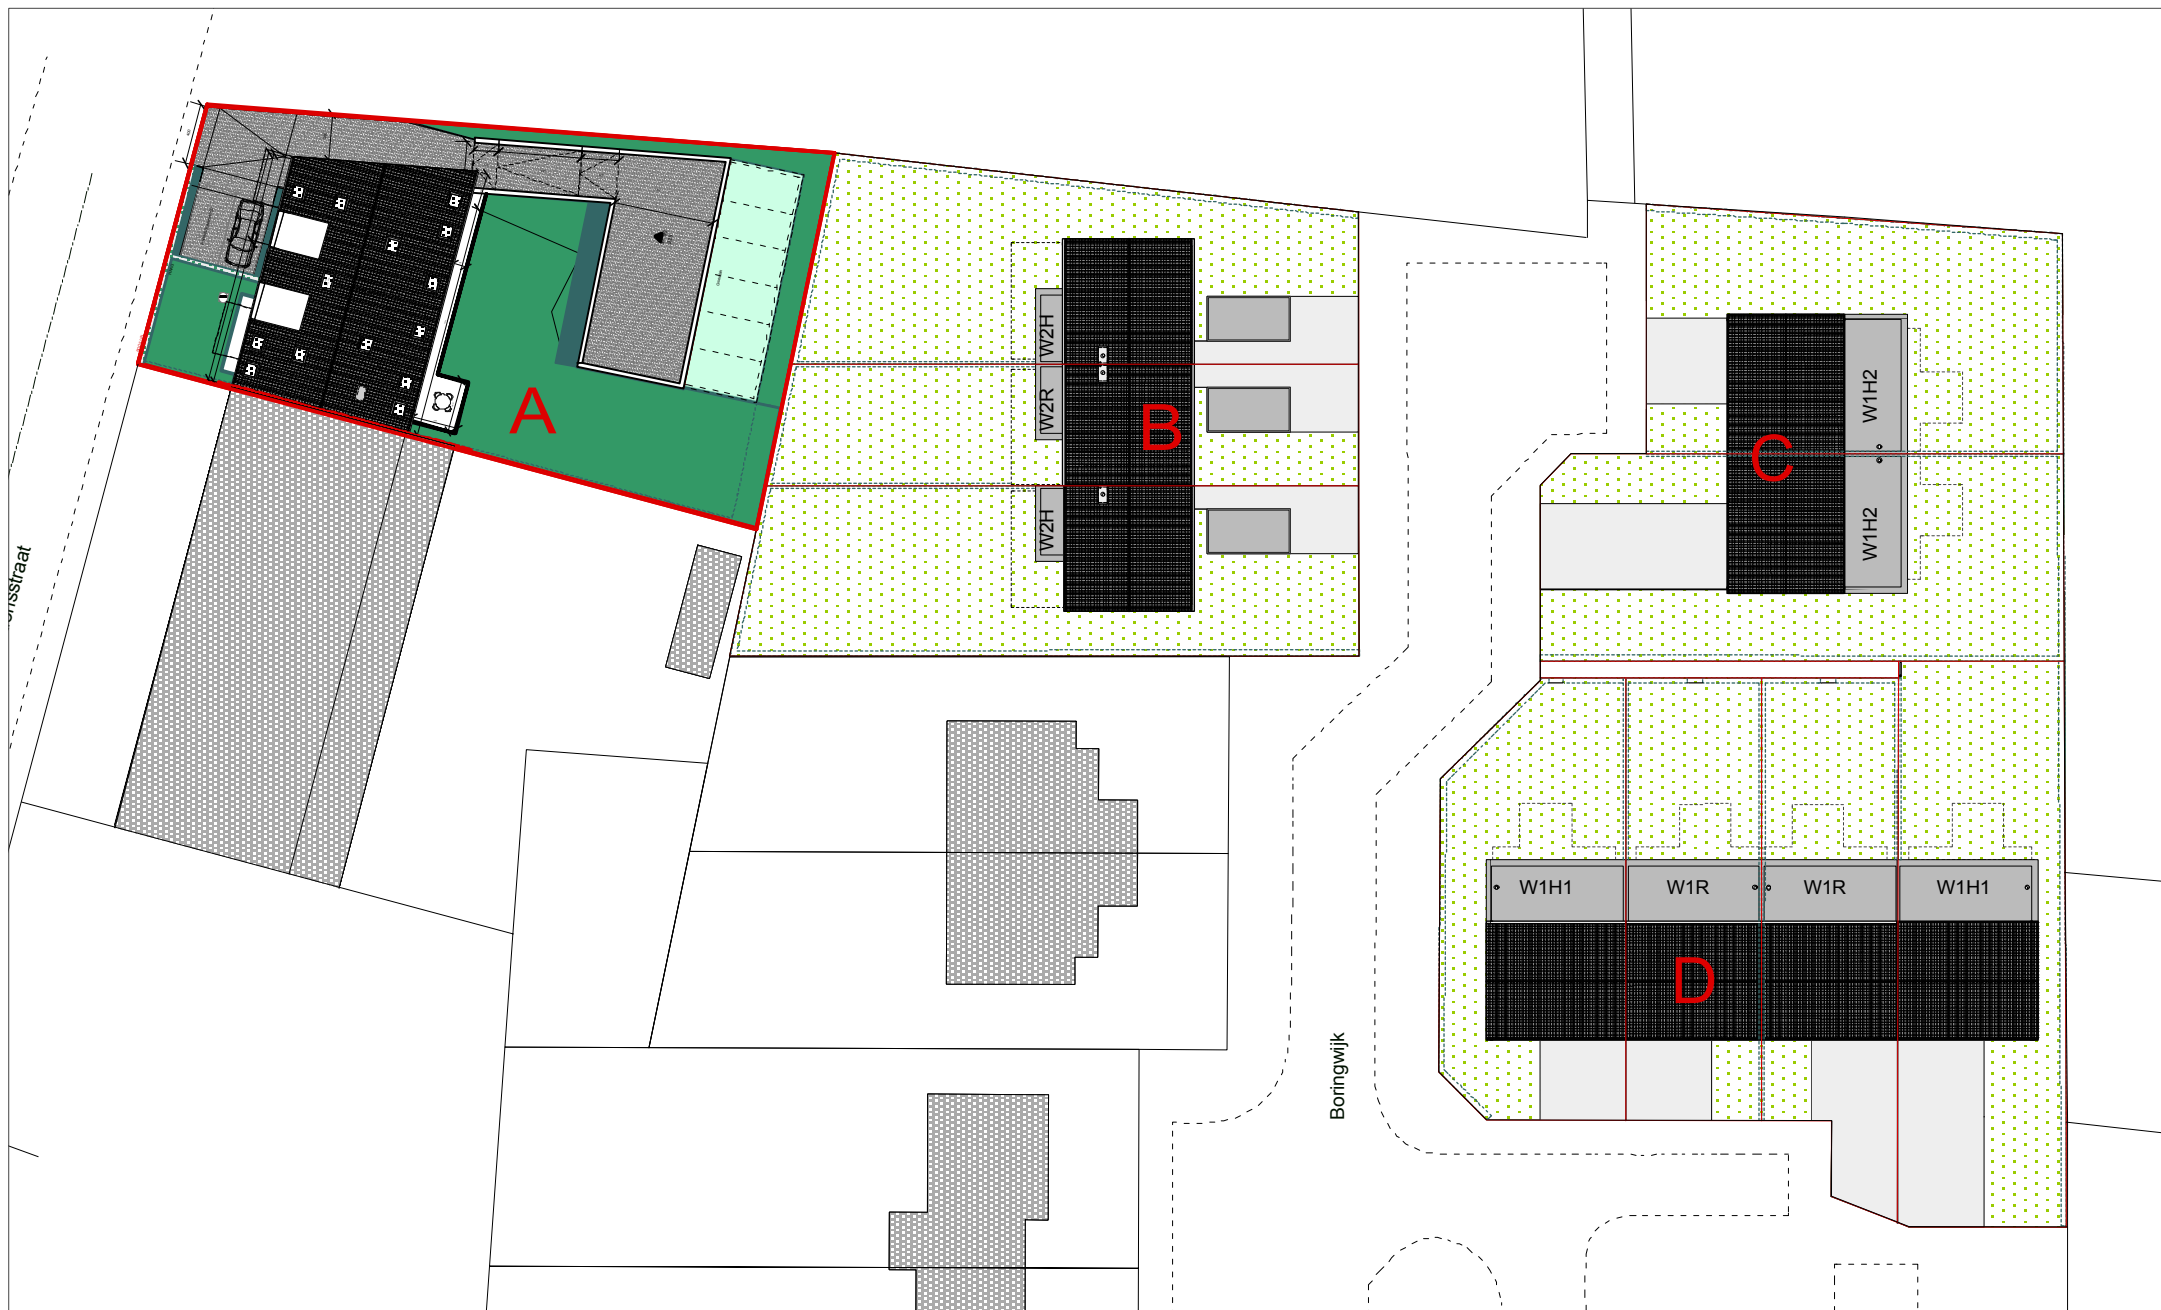


inplantingsplan

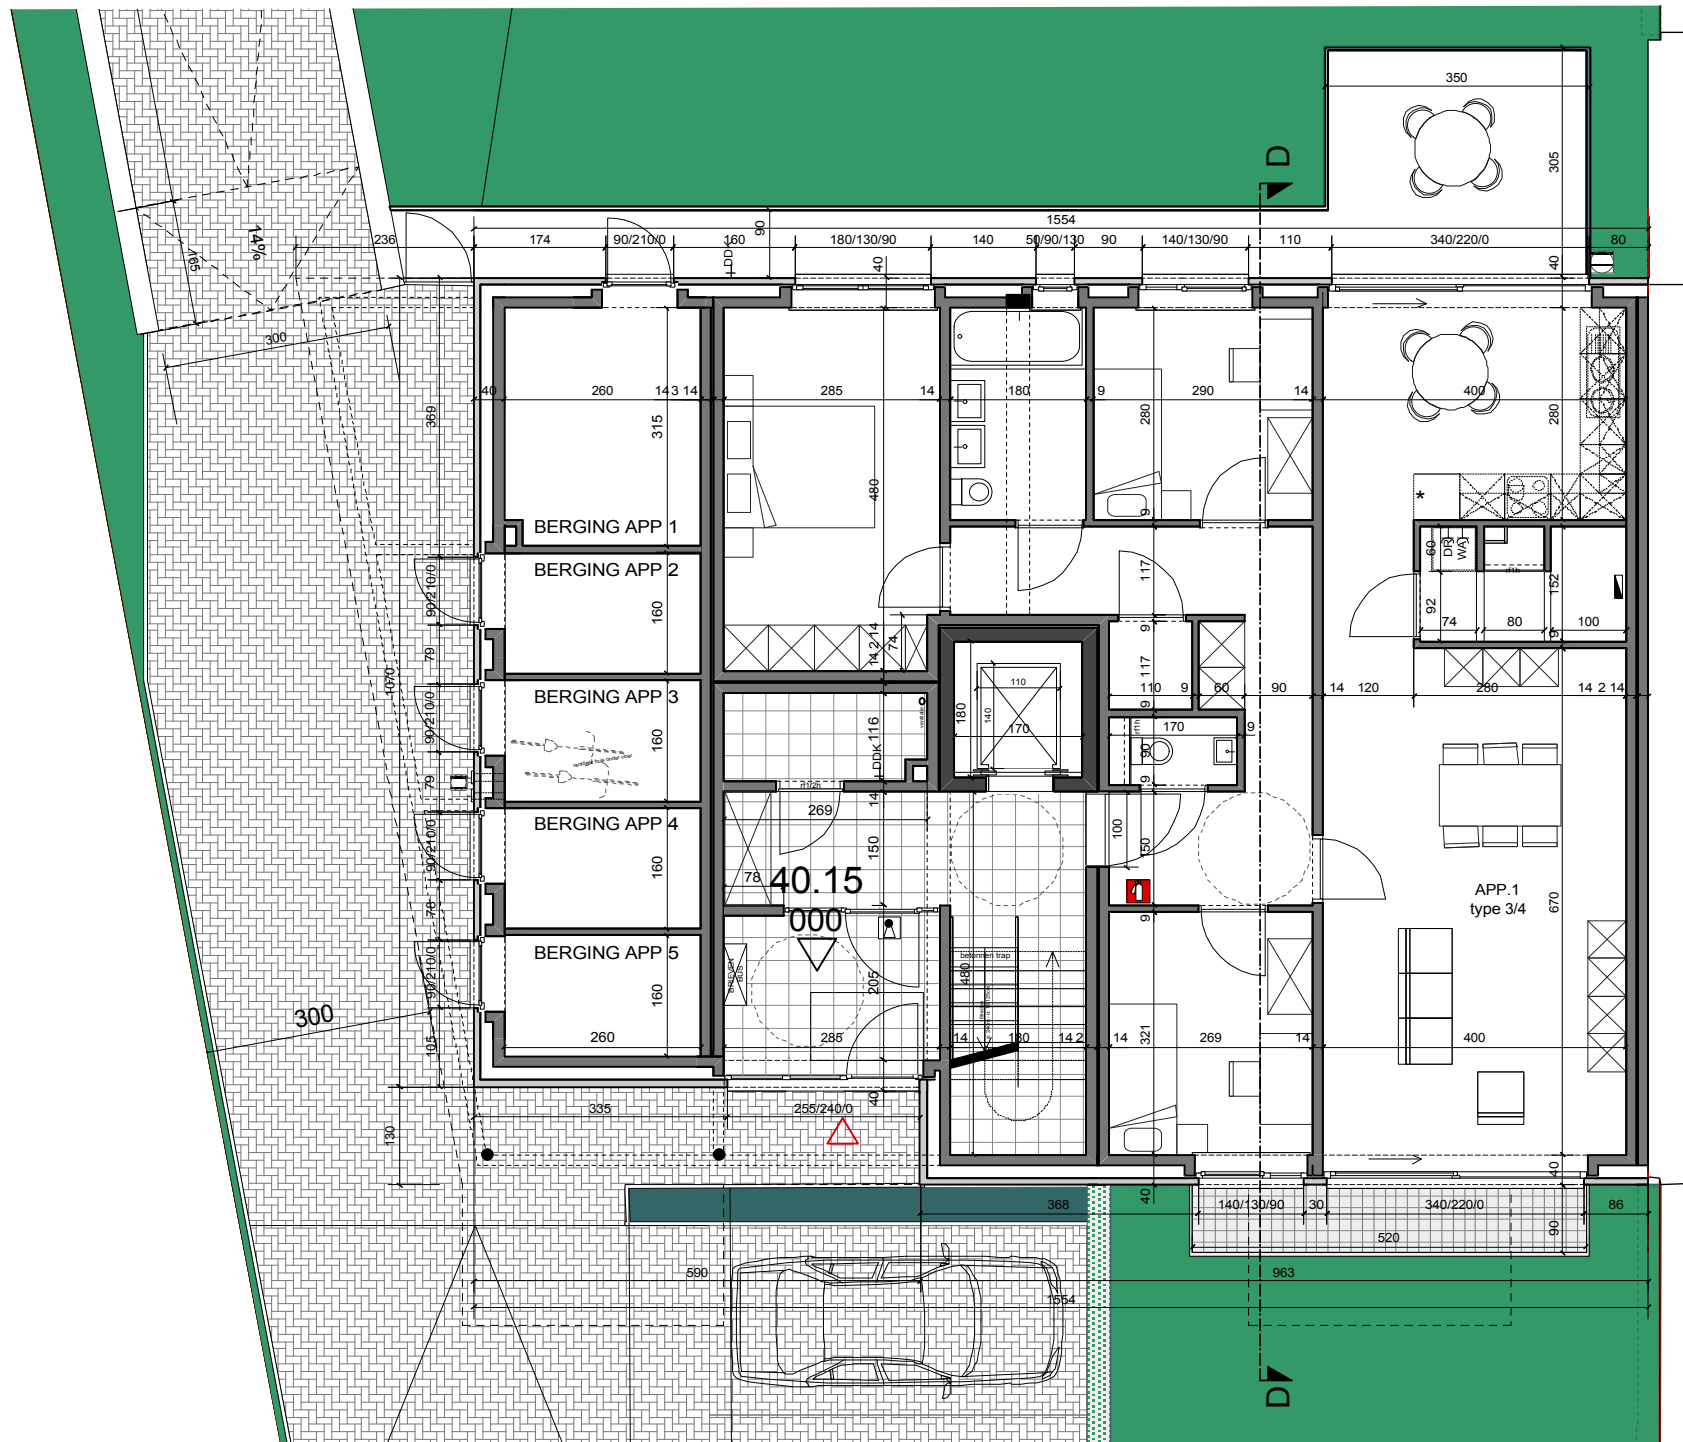


blok A
niveau +0
1/100

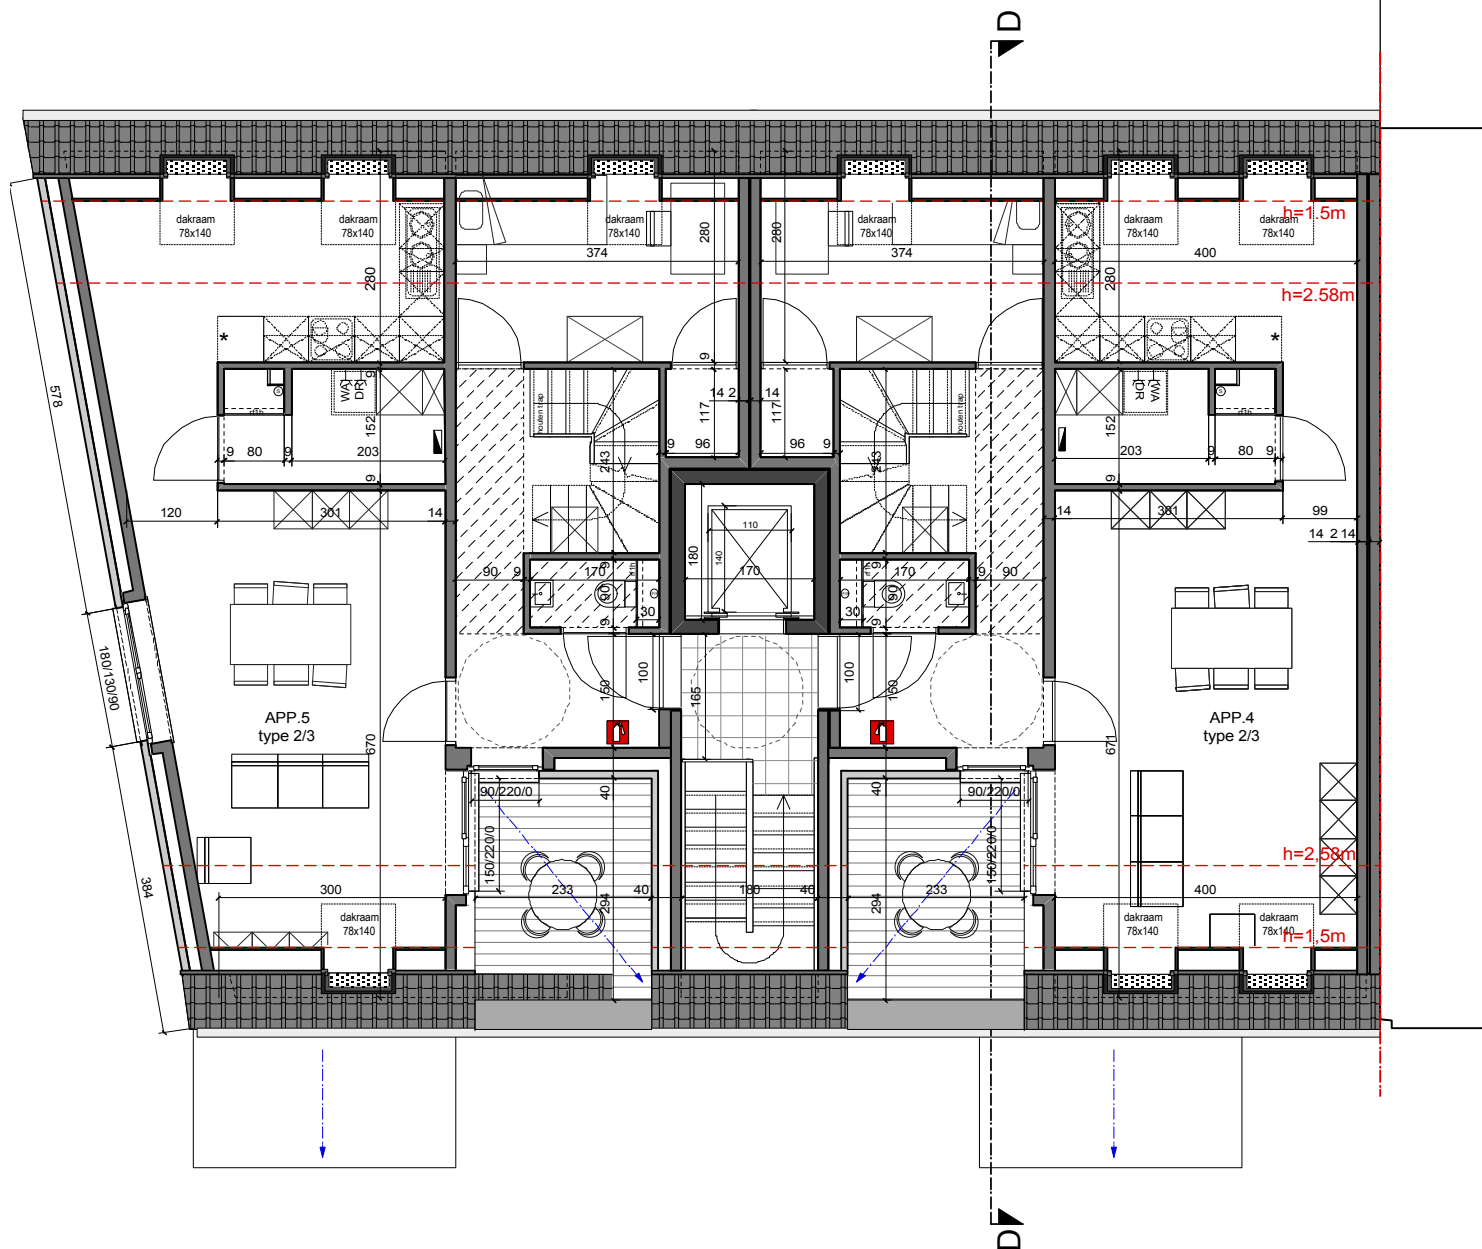


blok A
niveau +2
1/100

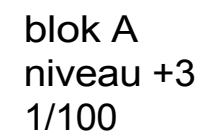

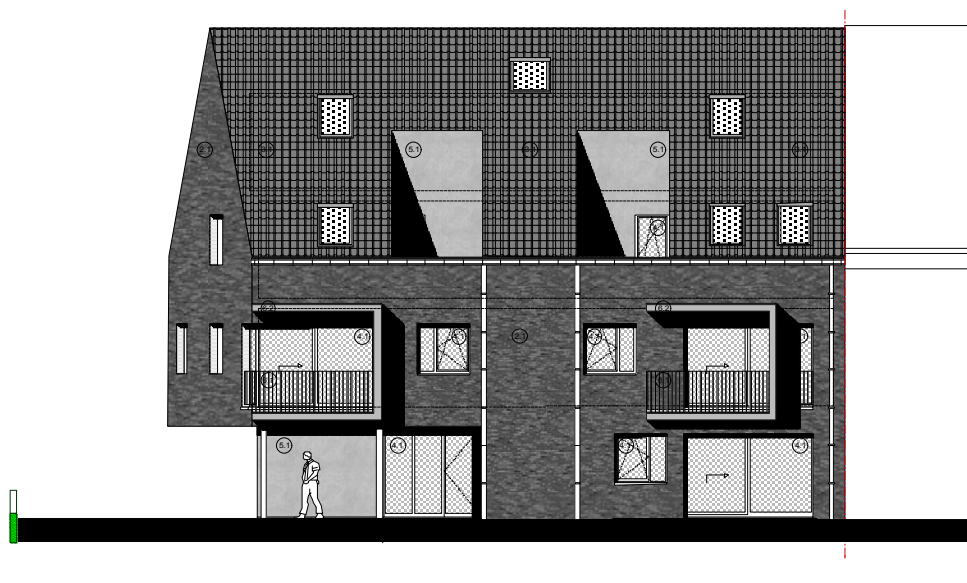

BLOK A VOORGEVEL

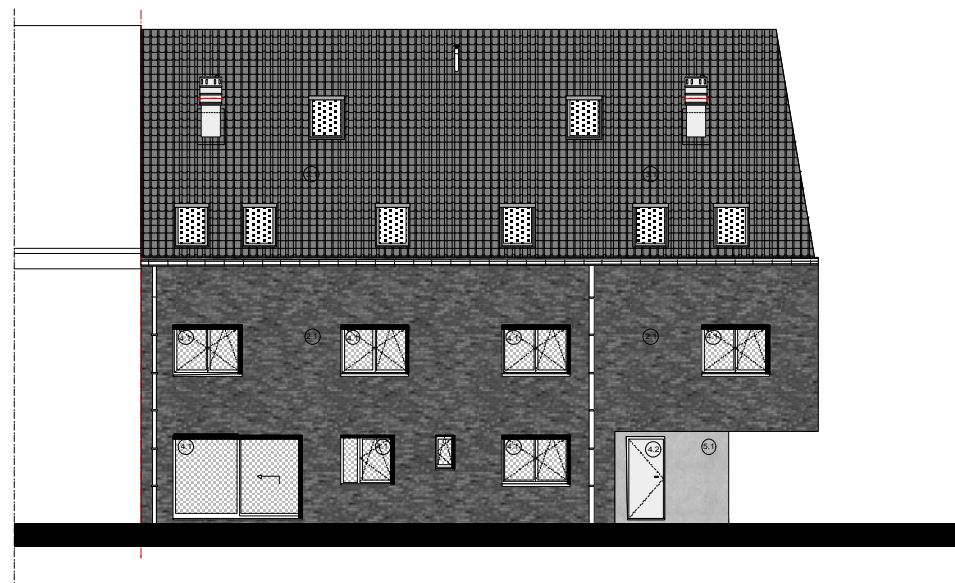


BLOK A ACHTERGEVEL

Architectural floor plan of a residential unit labeled "Type 1". The plan shows a central staircase with a "zoldterák" (landmark) above it. To the left is a kitchen area with a sink and stove. To the right is a living area with a sofa and a dining table. The plan includes various rooms, corridors, and a bathroom. Dimensions are provided for various sections and overall lengths. A north arrow is located in the top right corner. The plan is oriented with a dashed line labeled "CV" and "Ventilatie" on the left side.


The floor plan shows a residential unit with the following features and dimensions:


- Overall Dimensions:** 340 (width) x 900 (depth).
- Rooms and Dimensions:**
 - Living Area: 406 (width) x 681 (depth).
 - Dining Area: 406 (width) x 300 (depth).
 - Kitchen: 406 (width) x 180 (depth).
 - Garage: 360 (width) x 150 (depth).
 - Bedroom: 300 (width) x 150 (depth).
 - Bathroom: 150 (width) x 90 (depth).
 - Entrance: 150 (width) x 150 (depth).
 - Storage: 150 (width) x 150 (depth).
- Other Features:**
 - Car parked in the garage.
 - Grid system (A-C/D) for reference.
 - Dimensions for various fixtures and furniture are provided.

type 2: blok B
niveau +1
1/100

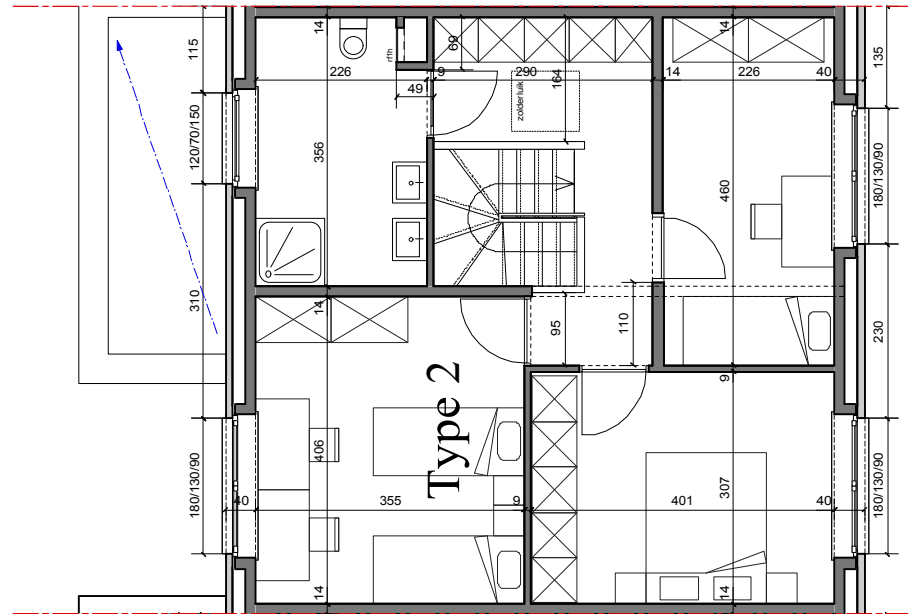


type 2: blok B
niveau +0
1/100

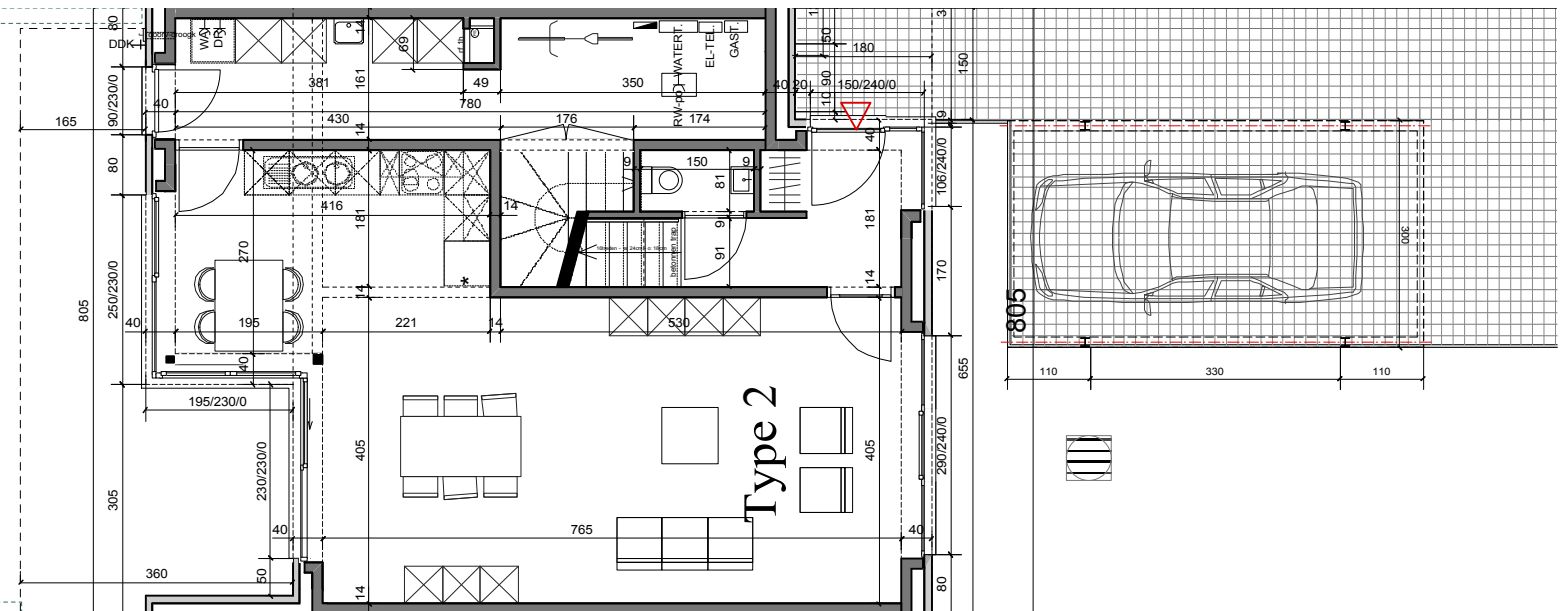


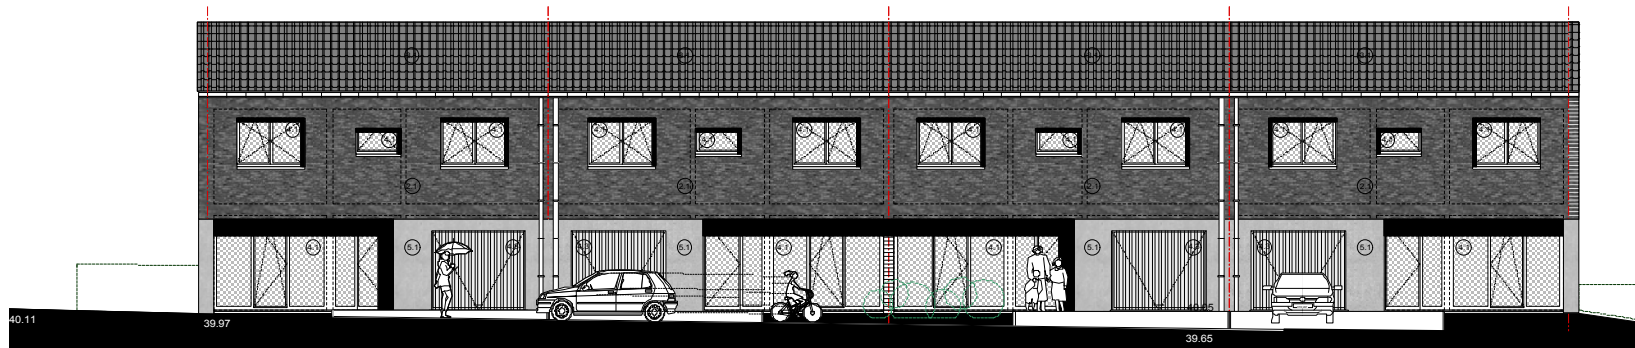


W.1 - BLOK D VOORGEVEL

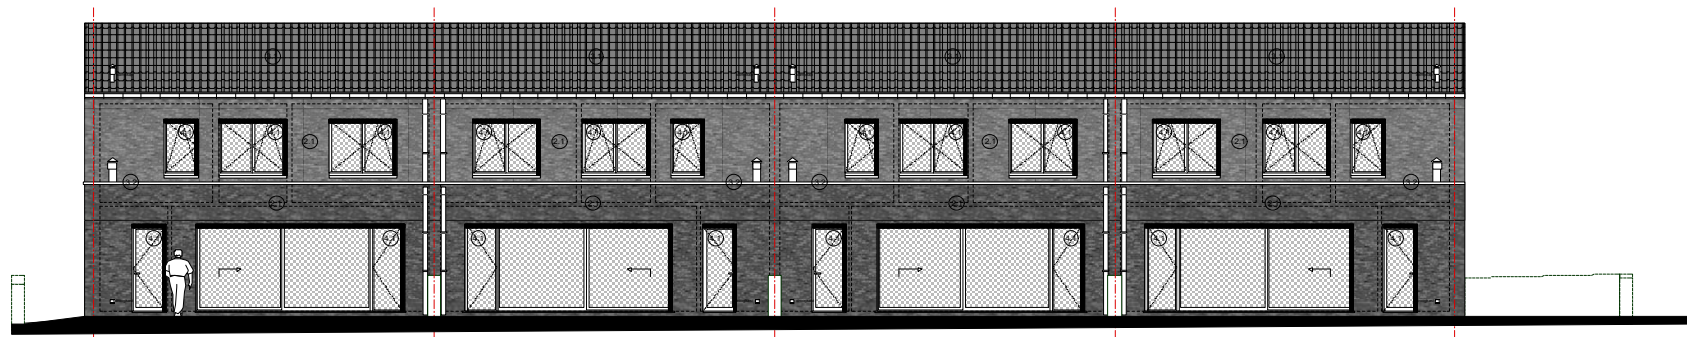


BLOK D ACHTERGEVEL

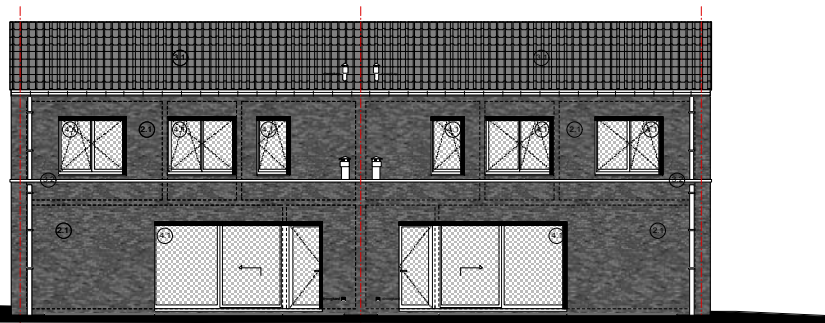

BLOK C ACHTERGEVEL

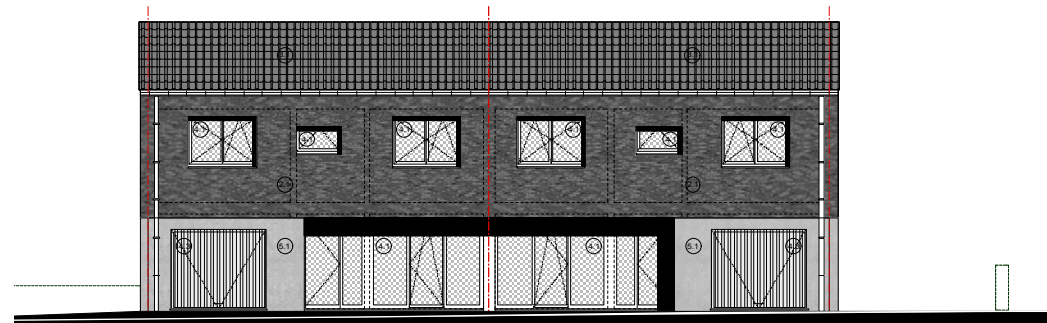

BLOK C VOORGEVEL

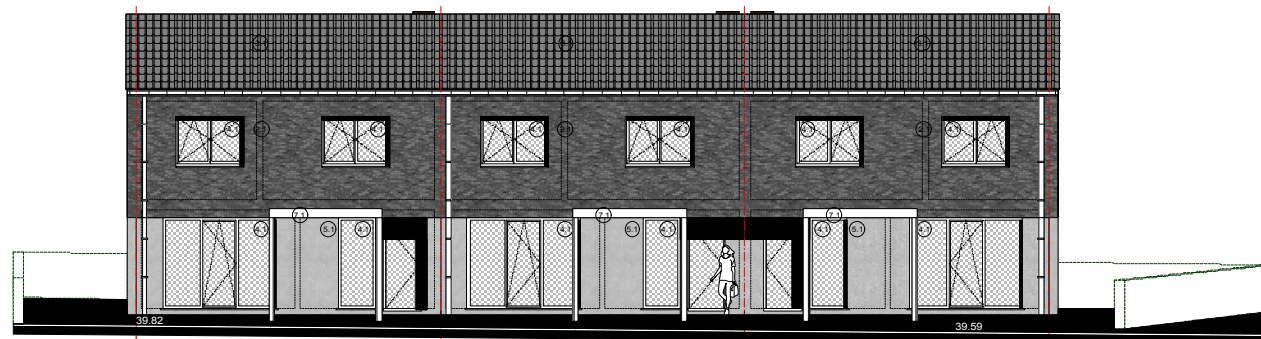

BLOK B VOORGEVEL



BLOK B ACHTERGEVEL