


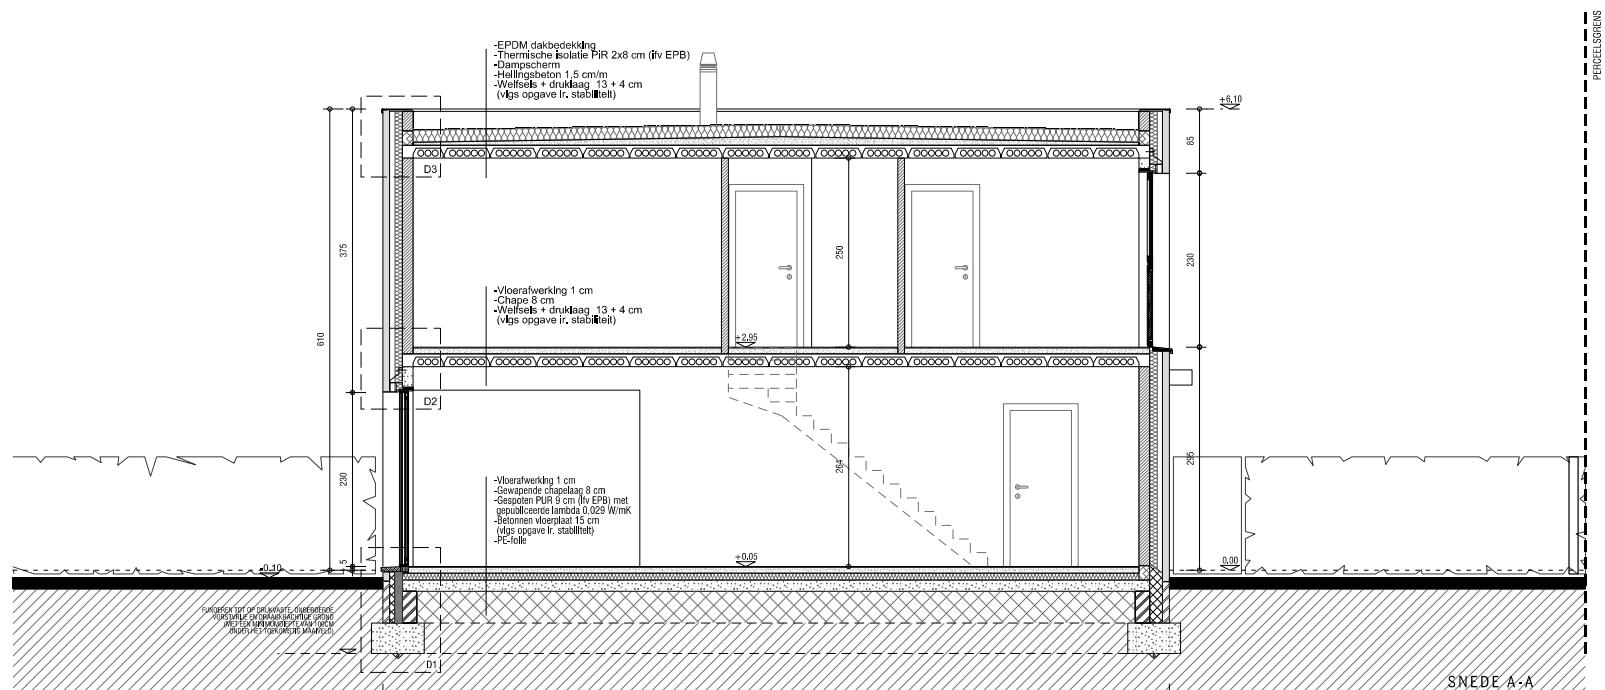

	architect DILIËN architecten Weg naar Zwartberg 25 B-3530 HOUTHALEN T +32 11 800 940 F +32 11 800 949	bouwheer VOORUITZIEN cvba O. L. VROUWESTRAAT 39 B-3580 BERINGEN T +32 11 423 925 F + 32 (0) 11 428 925	151	MOLENVELD	
	D_AR		08.05.2015	TYPE 2 SNEDE	